


一階平面図

二階平面図

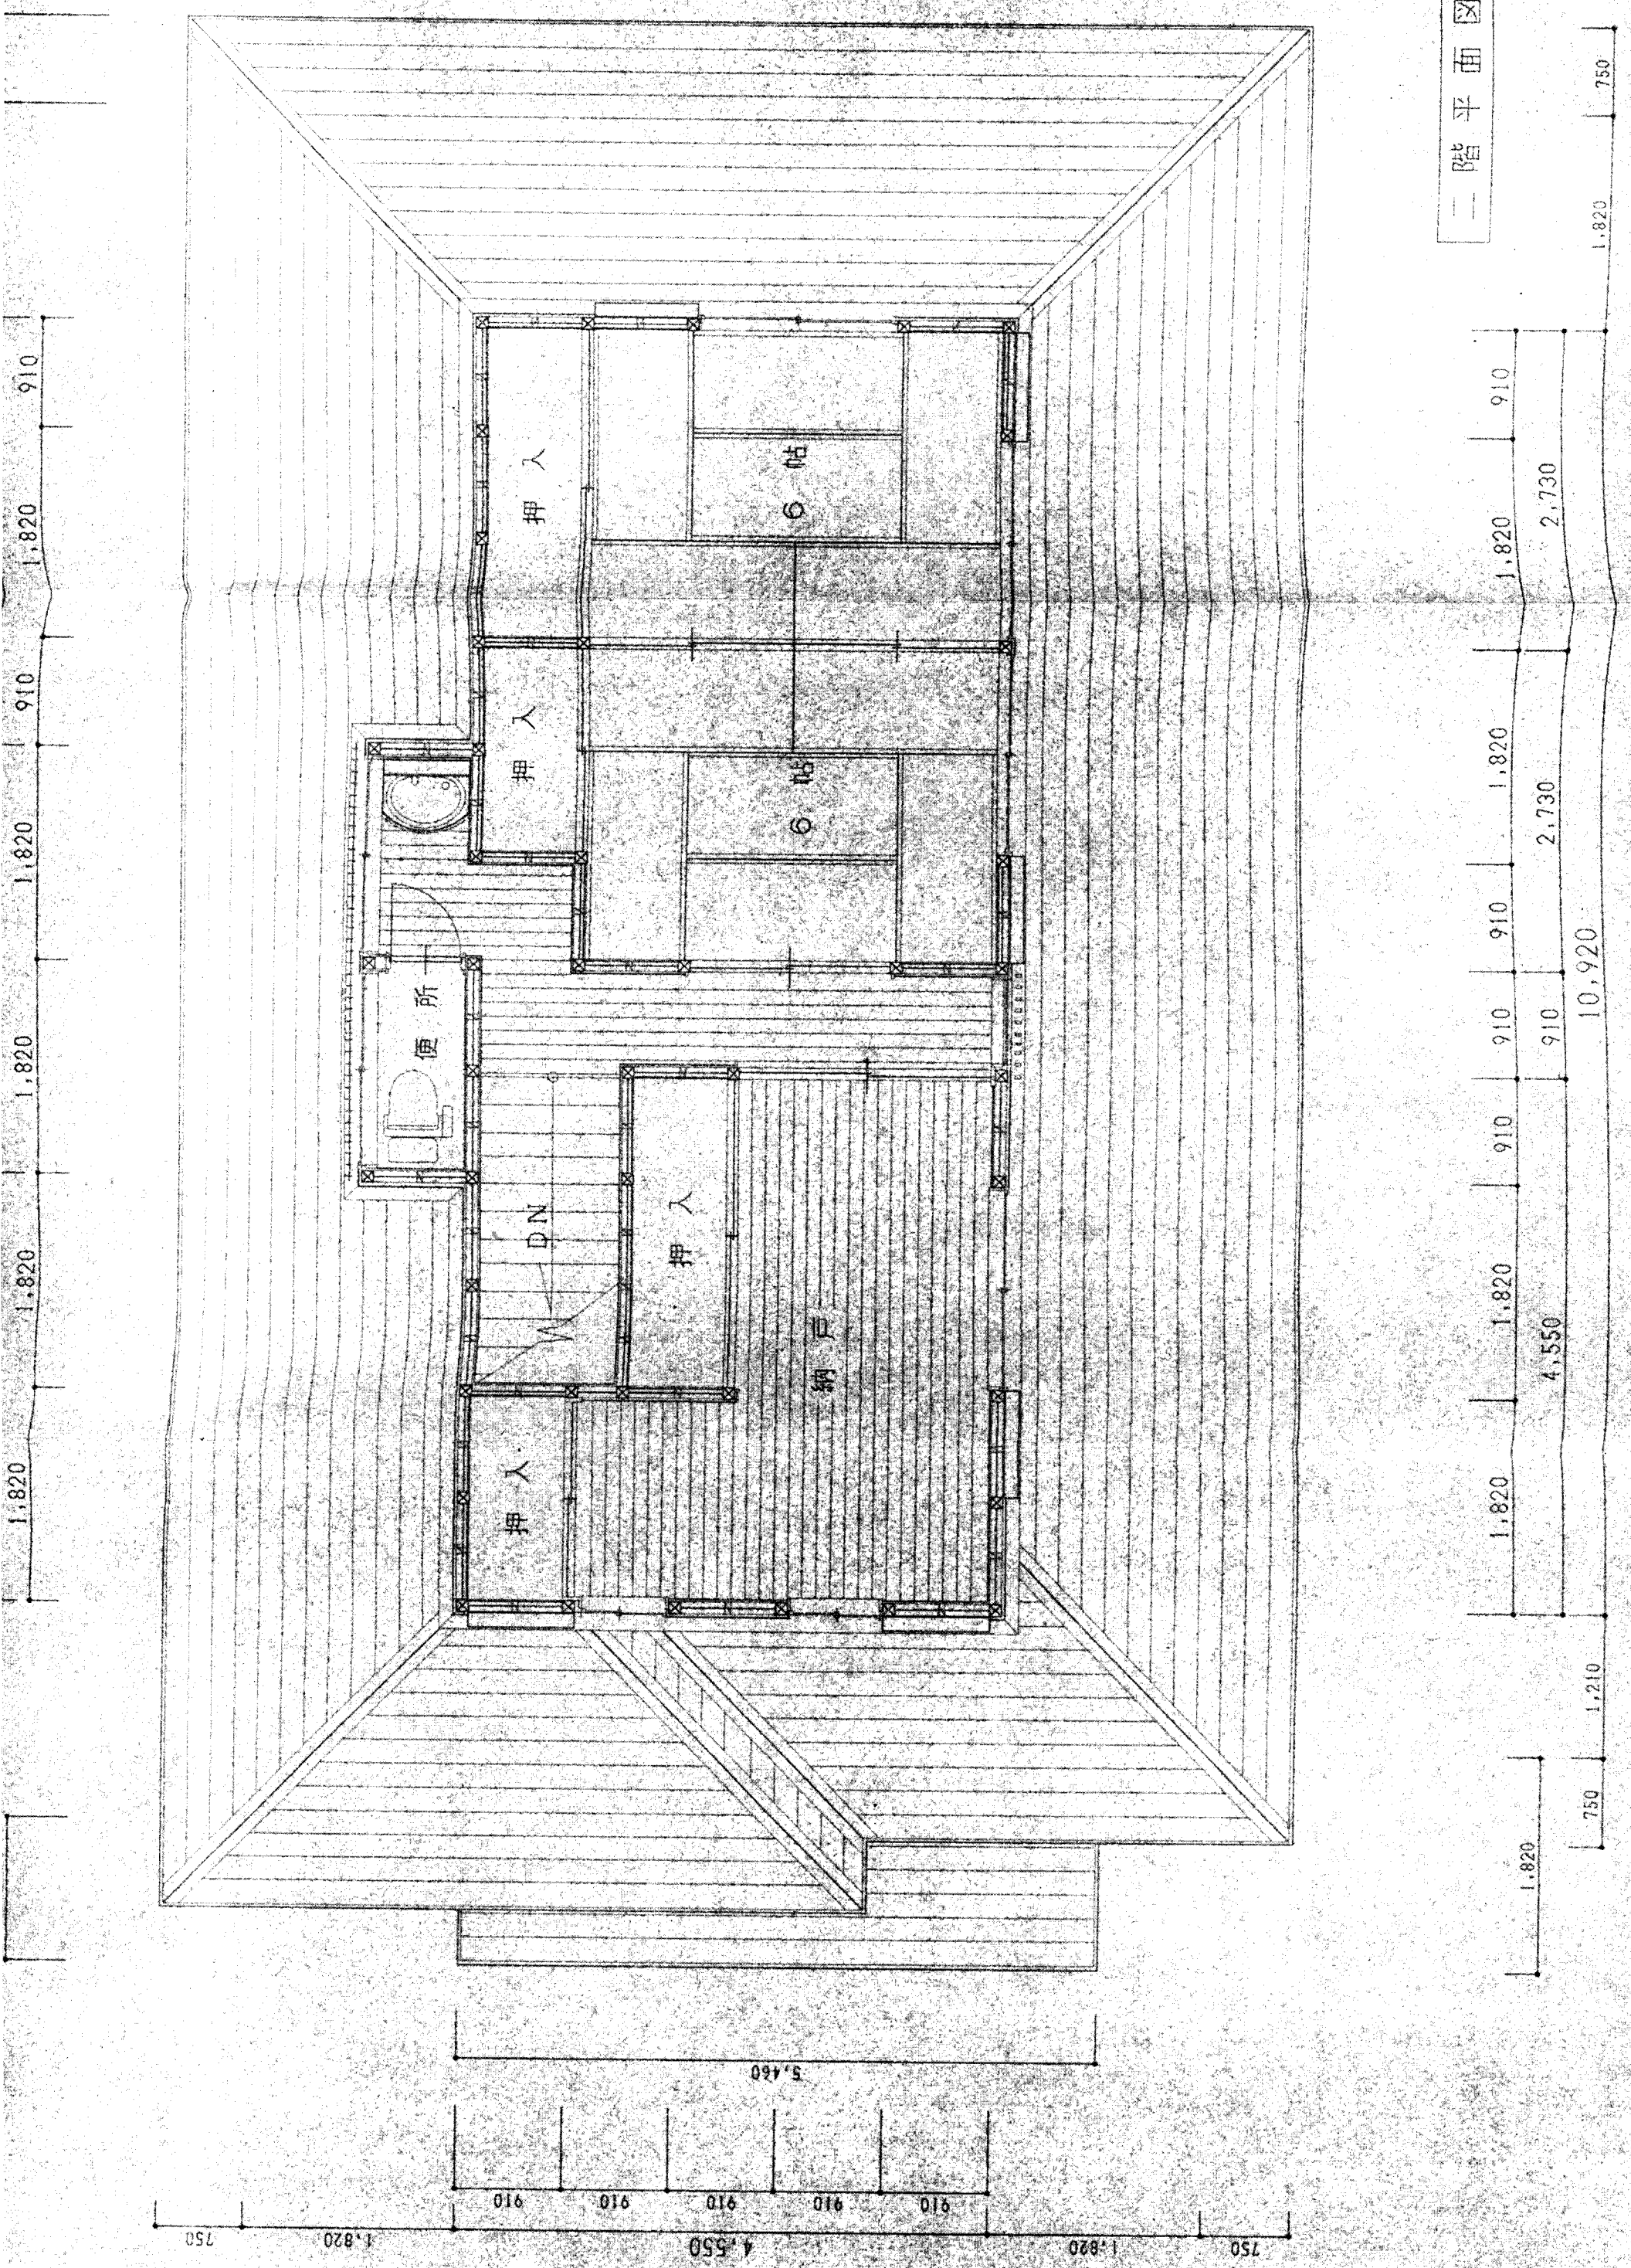

750 1,820 4,550 1,820 750
 910 910 910 910 910 910
 5,460

1,820 1,820 1,820 910 910 910 1,820 1,820 910 910 1,820 2,730 2,730 910 1,820 750
 4,550 10,920